
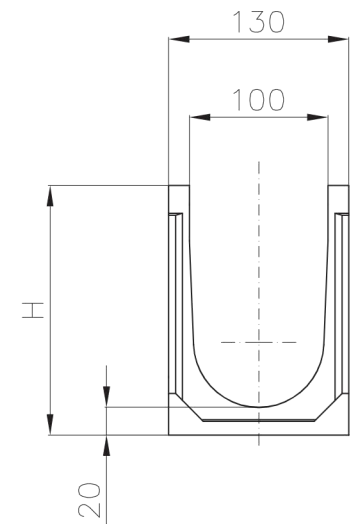


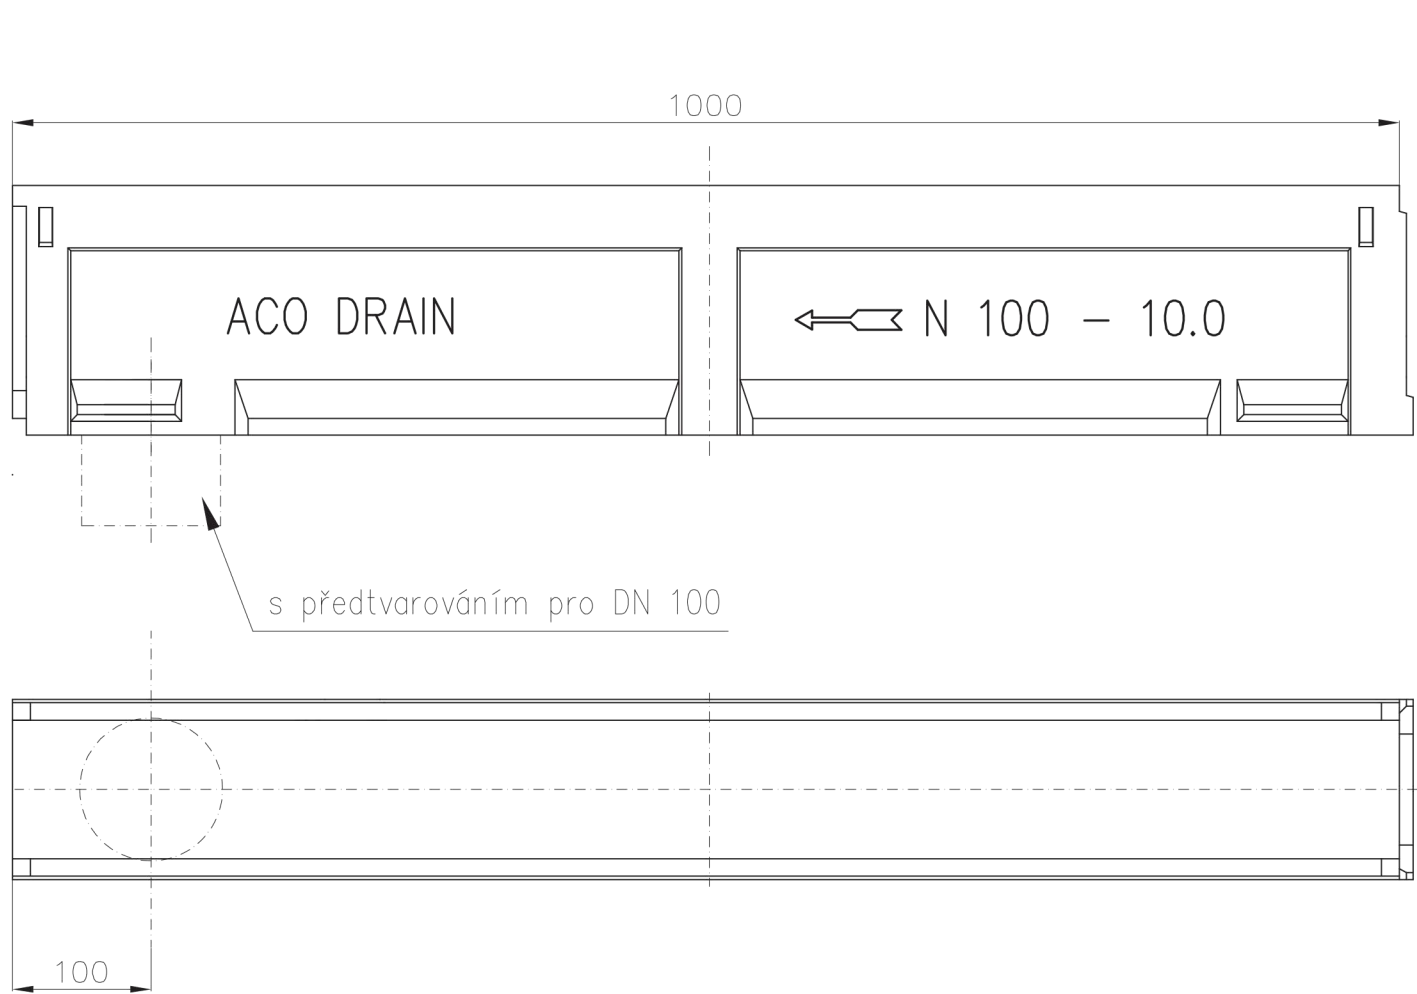

žlab	H (mm)
Typ 0.0	130
Typ 5.0	155
Typ 10.0	180
Typ 20.0	230

ACO DRAIN N100 - žlab, délka 1m s předtvarováním